


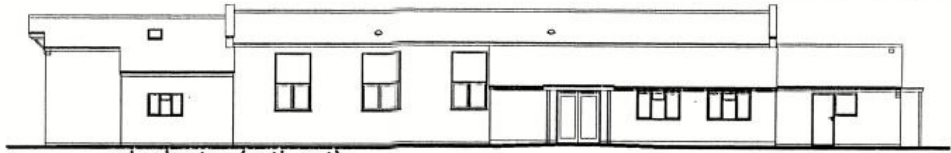


front elevation (north-west)




side elevation (south-west)



rear elevation (south-east)

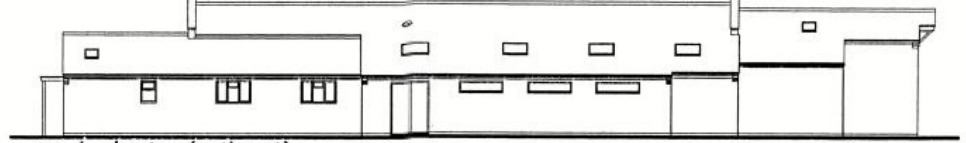

side elevation (north-east)

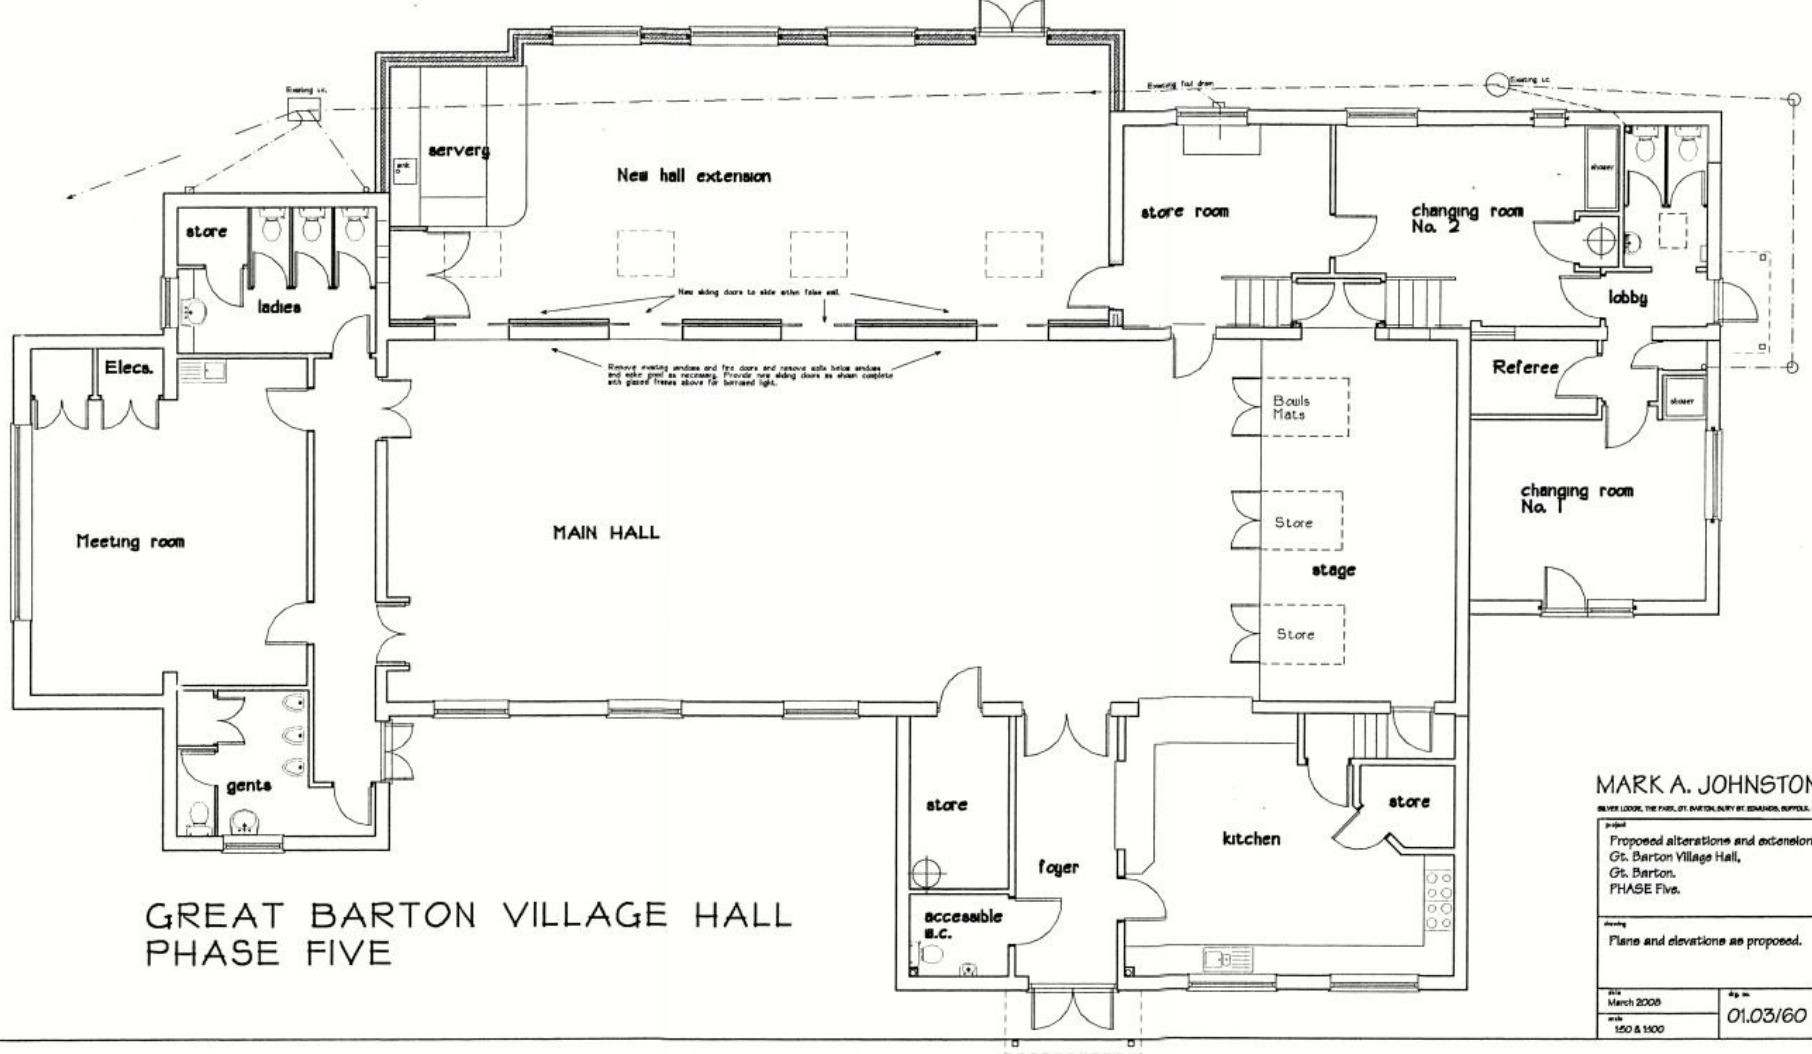

GREAT BARTON VILLAGE HALL
PHASE FIVE

MARK A. JOHNSTON
ARCHITECT, THE FRODO, ST. BRIDGES, BUNFOLK, NORFOLK, ENGLAND

Project
 Proposed alterations and extensions,
 Gt. Barton Village Hall,
 Gt. Barton,
 PHASE FIVE.

Drawing
 Plans and elevations as proposed.

date March 2008	app no. 01.03/60	scale 1:50 & 1:100
--------------------	---------------------	-----------------------