






front elevation (north-west)

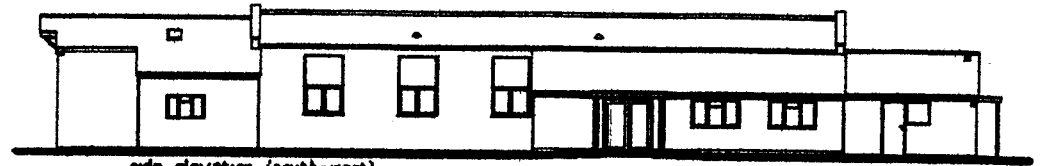


side elevation (south-west)

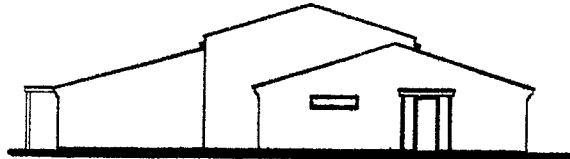

rear elevation (south-east)

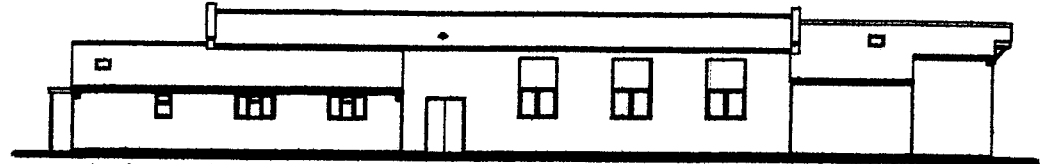

side elevation (north-east)

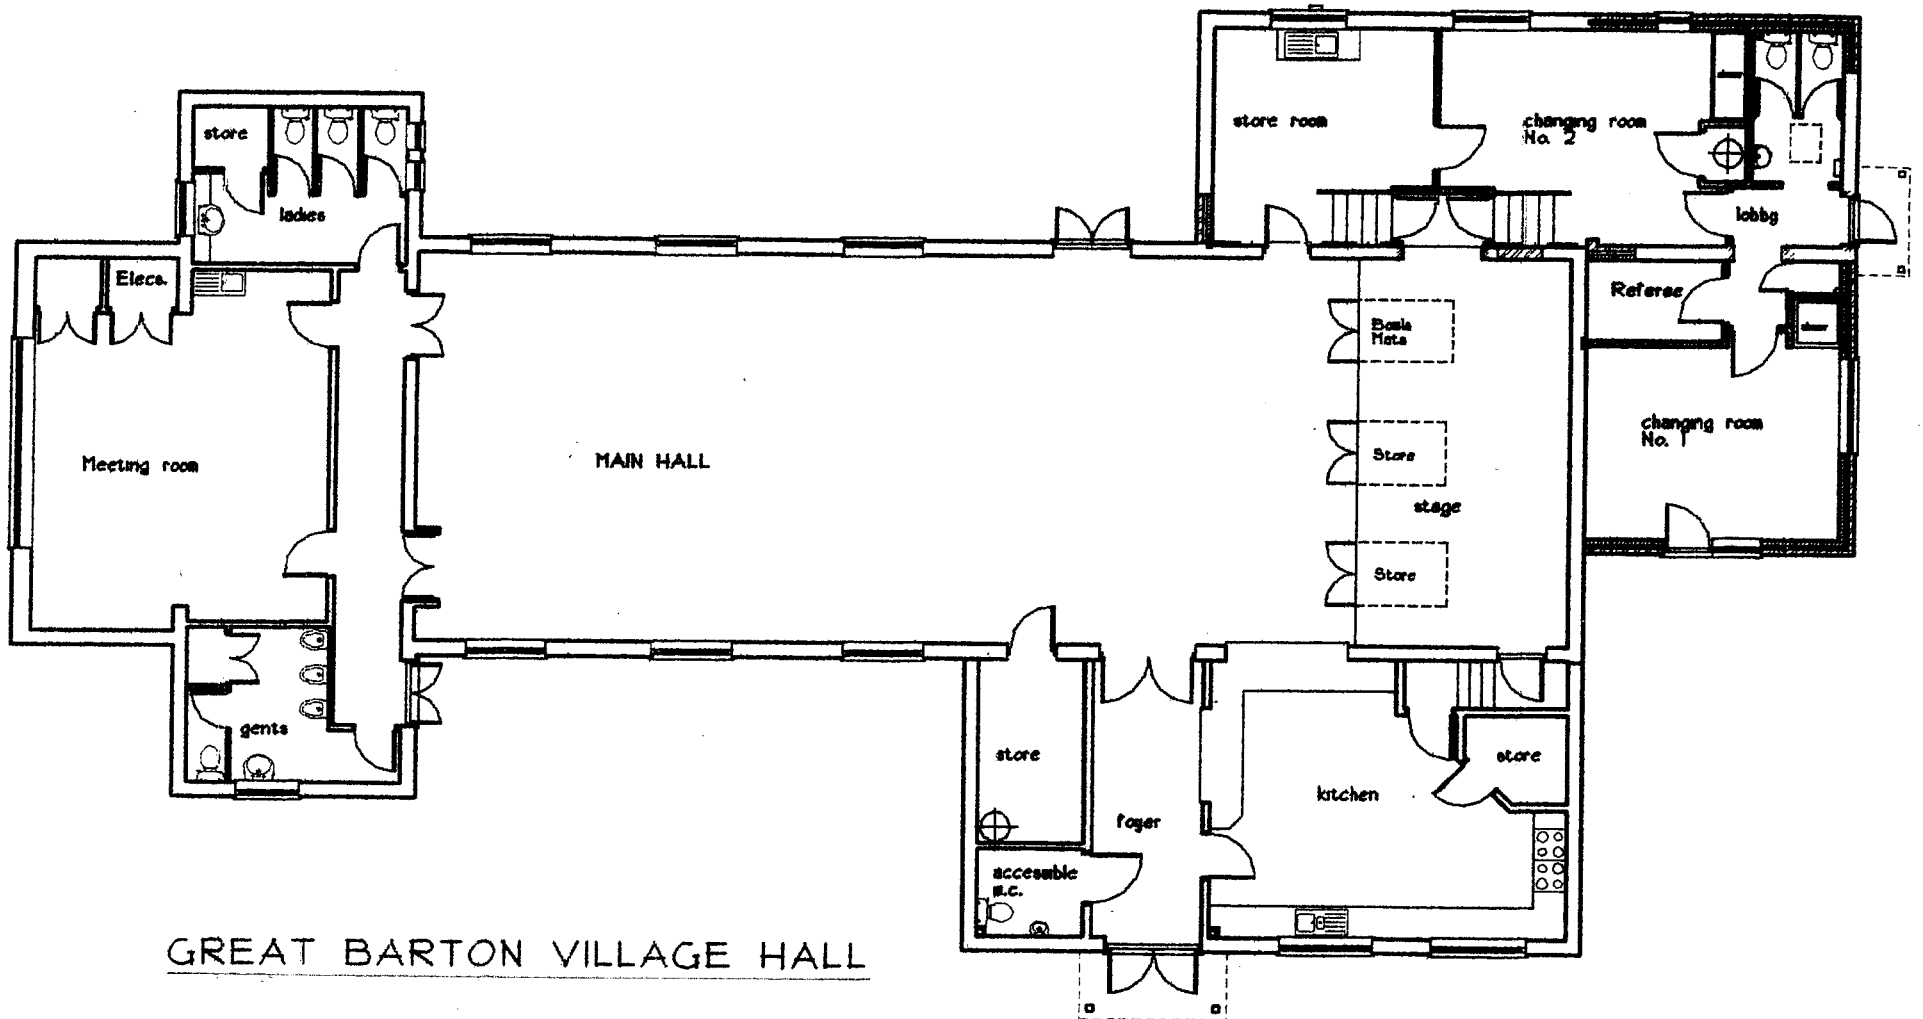

GREAT BARTON VILLAGE HALL